


REISCH TOWNHOMES FLOOR PLAN - OPTION 1

MAY 29, 2024
1544 LIVING SF
SCALE 1/8"=1'-0"

© COPYRIGHT 2024 SWMHP

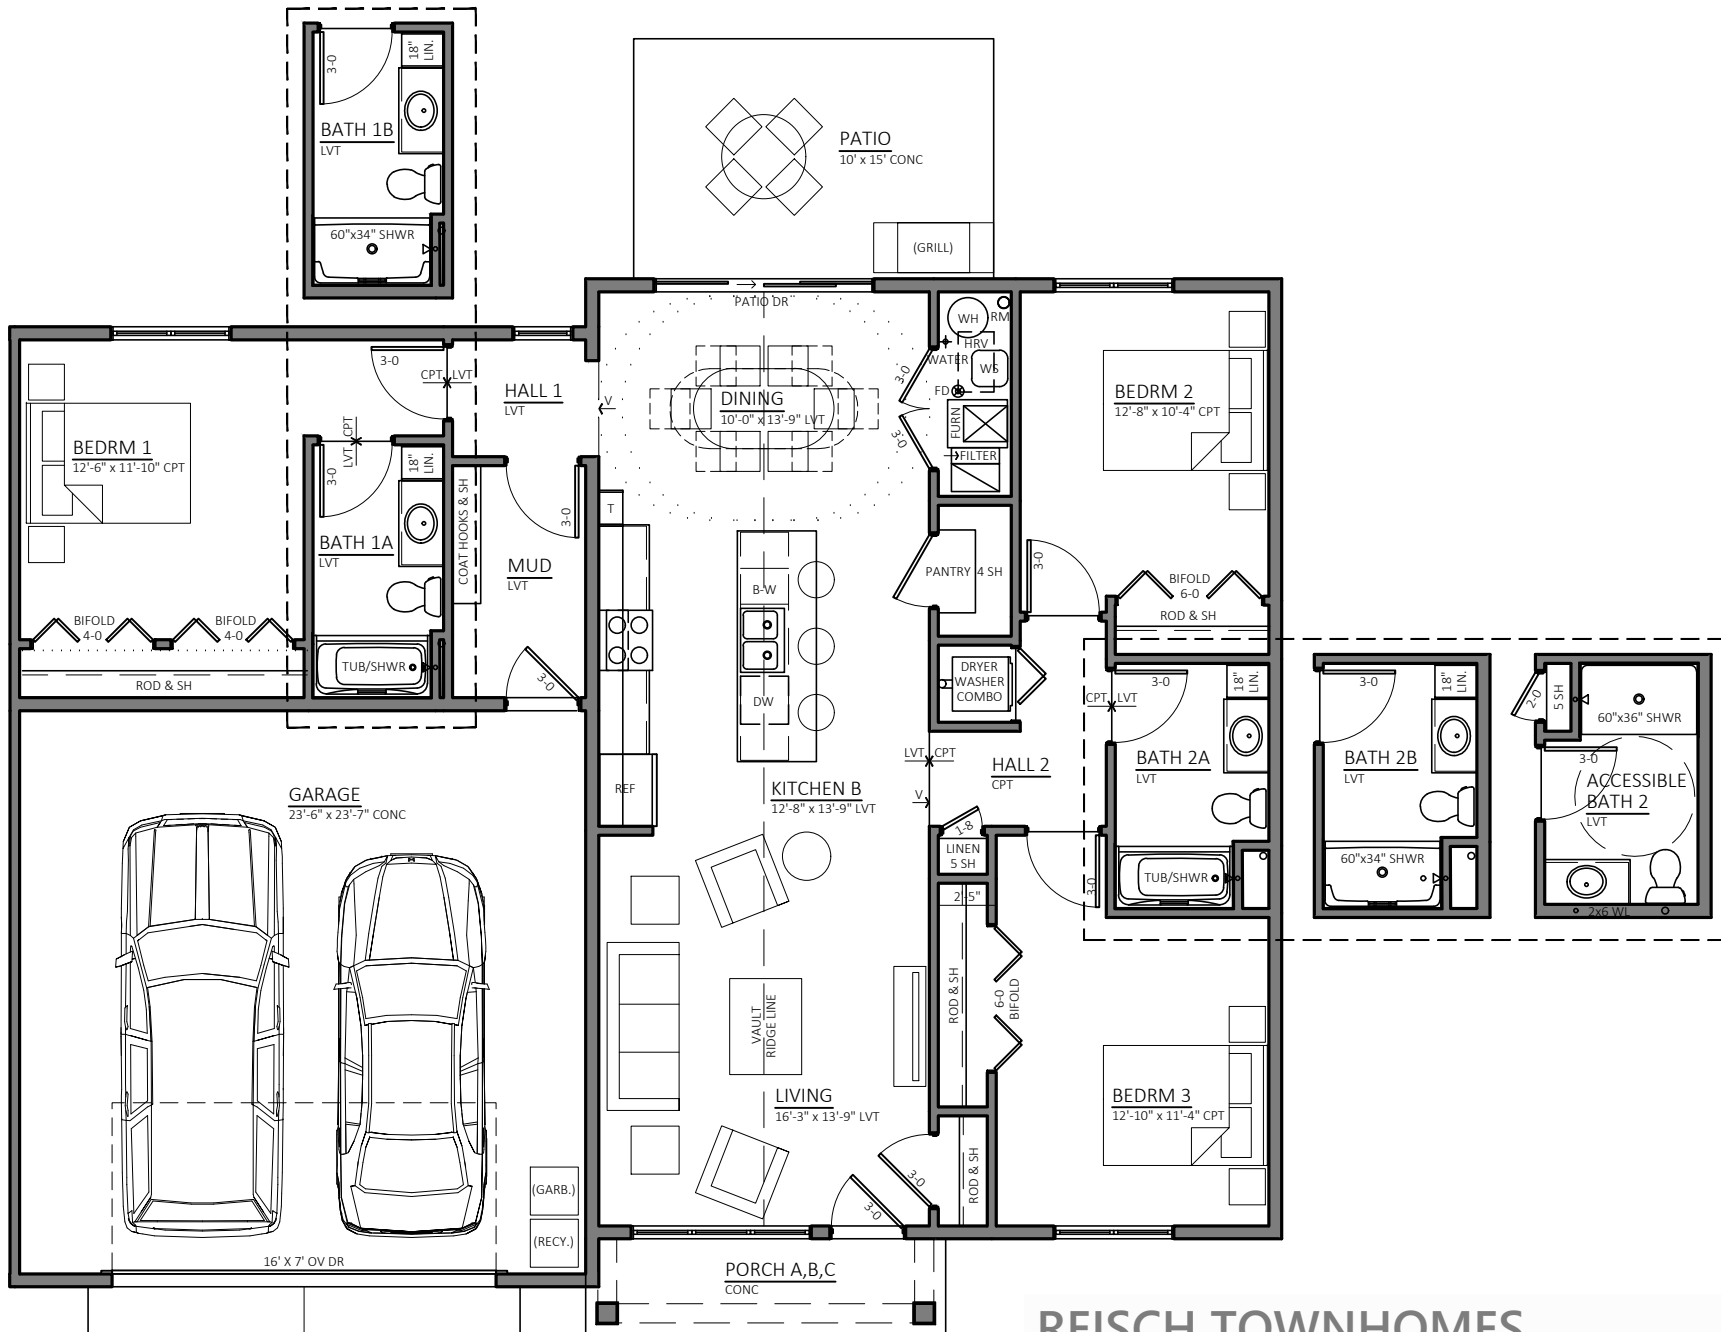



REISCH TOWNHOMES FLOOR PLAN - OPTION 2

MAY 29, 2024
1544 LIVING SF
SCALE 1/8" = 1'-0"

© COPYRIGHT 2024 SWMHP

