

UNIT 12 COLORS: 1. SIDING: AUTUMN RED 2. STONES: GRAY	UNIT 11 COLORS: 1. SIDING: GRAY 2. STONES: GRAY	UNIT 10 COLORS: 1. SIDING: LINEN 2. STONES: GRAY	UNIT 9 COLORS: 1. SIDING: GRAY 2. STONES: GRAY	UNIT 8 COLORS: 1. SIDING: GREEN 2. STONES: GRAY	UNIT 7 COLORS: 1. SIDING: GRAY 2. STONES: GRAY	UNIT 6 COLORS: 1. SIDING: BLUE 2. STONES: GRAY	UNIT 5 COLORS: 1. SIDING: LINEN 2. STONES: GRAY	UNIT 4 COLORS: 1. SIDING: GRAY 2. STONES: GRAY	UNIT 3 COLORS: 1. SIDING: GREEN 2. STONES: GRAY	UNIT 2 COLORS: 1. SIDING: GRAY 2. STONES: GRAY	UNIT 1 COLORS: 1. SIDING: GRAY 2. STONES: GRAY	UNIT 14 COLORS: 1. SIDING: GREEN 2. STONES: GRAY	UNIT 13 COLORS: 1. SIDING: GREEN 2. STONES: GRAY
--	--	---	---	--	---	---	--	---	--	---	---	---	---

UNIT 12/3/4/5/6/7/8/9/10/11/12: 1ST FLOOR: 789.5 SQ.FT. 2ND FLOOR: 789.5 SQ.FT. TOTAL AREA: 1,579 SQ.FT. PORCH: 79 SQ.FT.	UNIT 13/14: 1ST FLOOR: 800 SQ.FT. 2ND FLOOR: 800 SQ.FT. TOTAL AREA: 1600 SQ.FT. PORCH: 72 SQ.FT.
--	---

NOTES:
 1. 2x6 EXTERIOR WALLS EXCEPT AS NOTED.
 2. 2x4 INTERIOR WALLS EXCEPT AS NOTED.
 3. 9'-0" CEILING HEIGHT 1ST FLOOR & 8'-0" CEILING HEIGHT 2ND FLOOR.
 4. 3'-1/2" 5012 & 7'10" NON-STORAGE ROOF EXCEPT AS NOTED.
 5. AWNING & DOUBLE HUNG WINDOWS.

REVISION:	DATE:	BY:	REVISION:	DATE:	BY:
0	04/11/2025	SC			
1	04/12/2025	SC			

FIRST FLOOR PLAN

CUSTOMER: **MINNESOTA**



ADDRESS: -

impresa MODULAR
 1566 WINCHESTER AVE.
 MARTINSBURG, WV 25405
 FAX: 877-419-2505
 WWW.IMPRESAMODULAR.COM

SCALE: N.T.S.
 SHEET:

3.0

DISCLAIMER: THESE DRAWINGS ARE ARTISTS RENDERINGS ONLY AND FINAL PROJECT MAY NOT BE IDENTICAL TO THAT SHOWN HERE. PROPRIETARY WORK PRODUCT AND PROPERTY OF EXPRESS HOMES, INC. DBA IMPRESA MODULAR AND DEVELOPED FOR THE EXCLUSIVE USE OF IMPRESA MODULAR. USE OF THESE DRAWINGS AND CONCEPTS CONTAINED THEREIN WITHOUT WRITTEN PERMISSION OF IMPRESA MODULAR IS PROHIBITED.

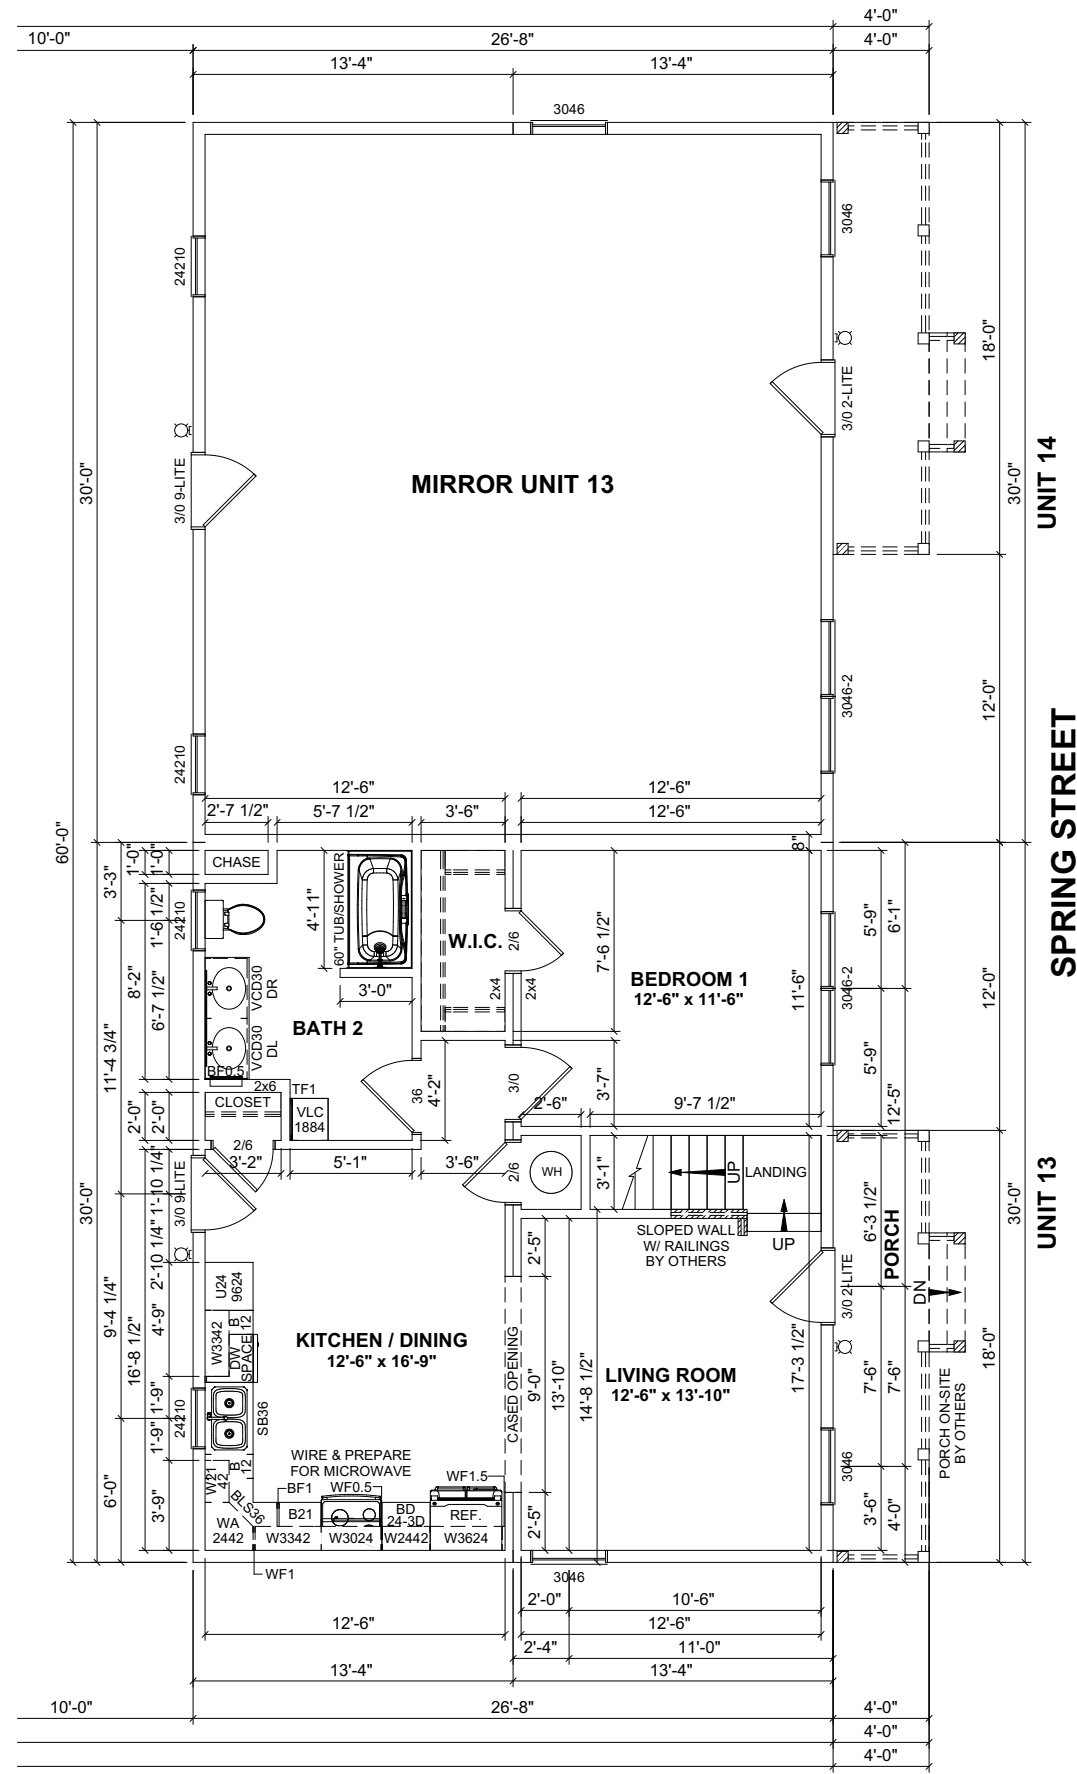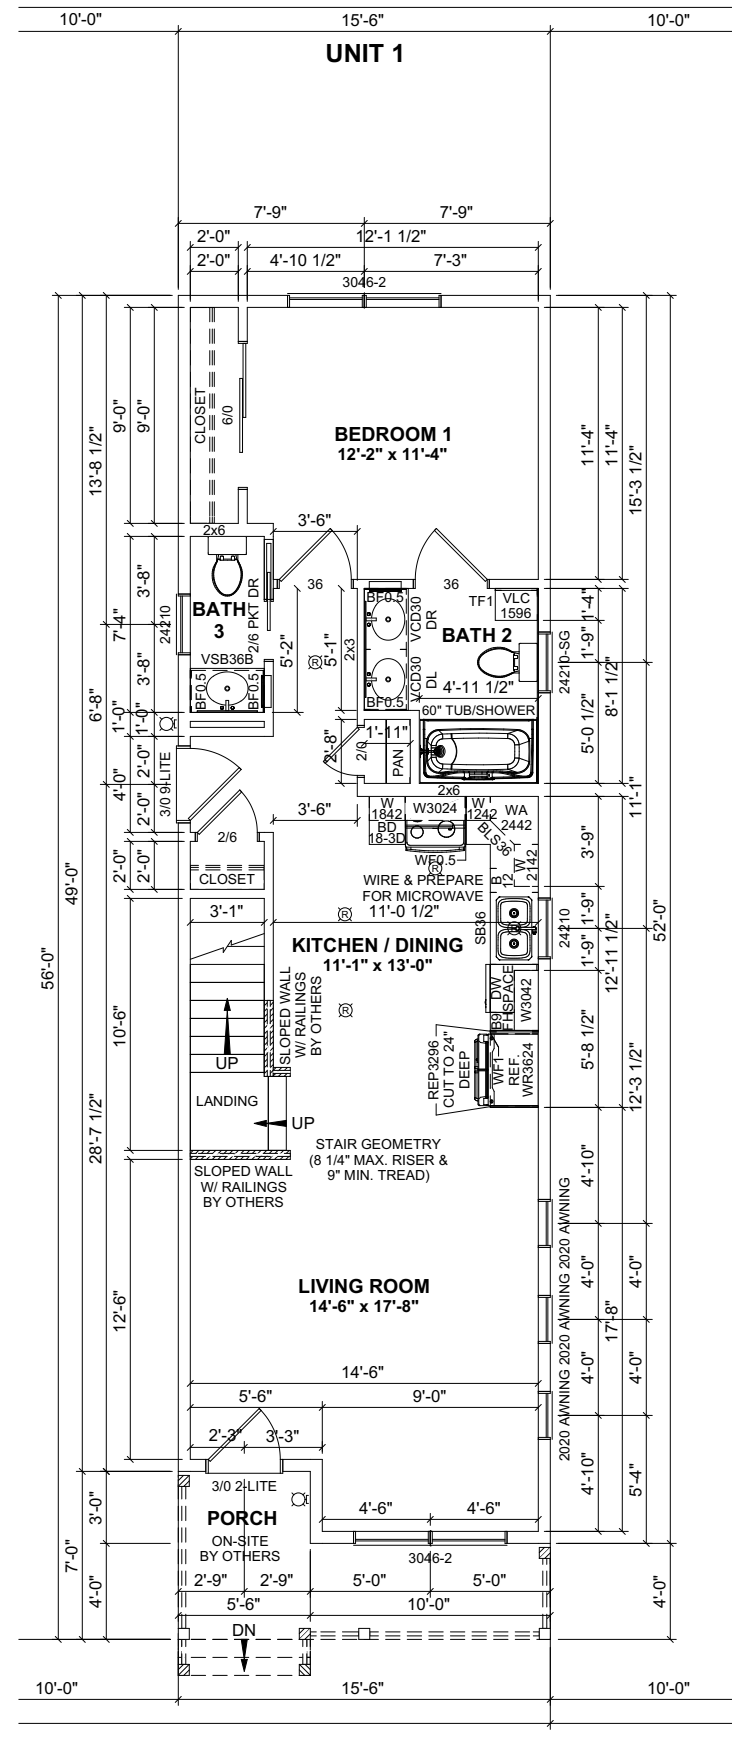

REVISION:	DATE:	BY:	REVISION:	DATE:	BY:
0	04/11/2025	SC			
1	04/12/2025	SC			

FIRST FLOOR PLAN

CUSTOMER: **MINNESOTA**

ADDRESS: -

impresa MODULAR

1586 WINCHESTER AVE.
MARTINSBURG, WV 25405
FAX: 877-419-2505
WWW.IMPESAMODULAR.COM

SCALE: 1/8"=1'-0"

SHEET: 3.2

DISCLAIMER: THESE DRAWINGS ARE ARTISTS RENDERINGS ONLY AND FINAL PROJECT MAY NOT BE IDENTICAL TO THAT SHOWN HERE. PROPRIETARY WORK PRODUCT AND PROPERTY OF EXPRESS HOMES, INC. DBA IMPRESA MODULAR AND DEVELOPED FOR THE EXCLUSIVE USE OF IMPRESA MODULAR. USE OF THESE DRAWINGS AND CONCEPTS CONTAINED THEREIN WITHOUT WRITTEN PERMISSION OF IMPRESA MODULAR IS PROHIBITED.

