



FLOOR PLAN
NOT TO SCALE

GENERAL NOTES


1. LOCKSETS SHALL BE 'TELL', OR EQUAL, KEYED DIFFERENTLY AND MASTER KEYED.
2. EXTERIOR WALL PANELS AND TRIM COLORS TO BE DETERMINED BY OWNER.
3. WALK DOOR IN BI-FOLD DOORS WHERE APPLICABLE, TO BE FLUSH AND COLOR DETERMINED BY OWNER.
4. BI-FOLD DOORS SHALL BE EQUIPPED WITH INTERLOCKING MANUAL CAMLOCKS.
5. BI-FOLD DOORS SHALL BE PROVIDED WITH TOP AND BOTTOM RUBBER ASTRAGAL.
6. ROOF SHALL MEET THE REQUIREMENTS OF UL90.
7. DESIGN SHOWN IS CONCEPTUAL AND DEPICTS THE ENGINEER'S DESIGN PHILOSOPHY. THE CONTRACTOR/MANUFACTURER SHALL PROVIDE SUBMITTAL DRAWINGS OF THE PROPOSED BUILDING PACKAGE TO THE ENGINEERING FOR REVIEW.
8. ALL EXTERIOR & INTERIOR WALLS SHALL HAVE A MINIMUM RATING OF R-13, FULL HEIGHT.
9. ROOF INSULATION SHALL HAVE A MINIMUM RATING OF R-19.
10. INTERIOR PARTITION WALLS SHALL HAVE A 29 GA., 8-FOOT TALL, GALVALUME SHEETING WITH CAP AND CORNER TRIM ON ONE SIDE AND FULL HEIGHT ON THE OTHER. SHEETING BI-FOLD DOOR SHALL BE FROM THE FLOOR TO THE HINGE POINT. COLOR TO BE DETERMINED BY OWNER.
11. OVERHEAD DOOR CORPORATION. INSULATED SECTIONAL STEEL-BACK DOOR MODEL 470 OR EQUAL. COLOR BY OWNER, 10,000 CYCLE 115 VOLTS, SINGLE PHASE, 60 HZ. PROVIDE PHOTO ELECTRIC SENSORS. EMBOSSED STUCCO FINISH.

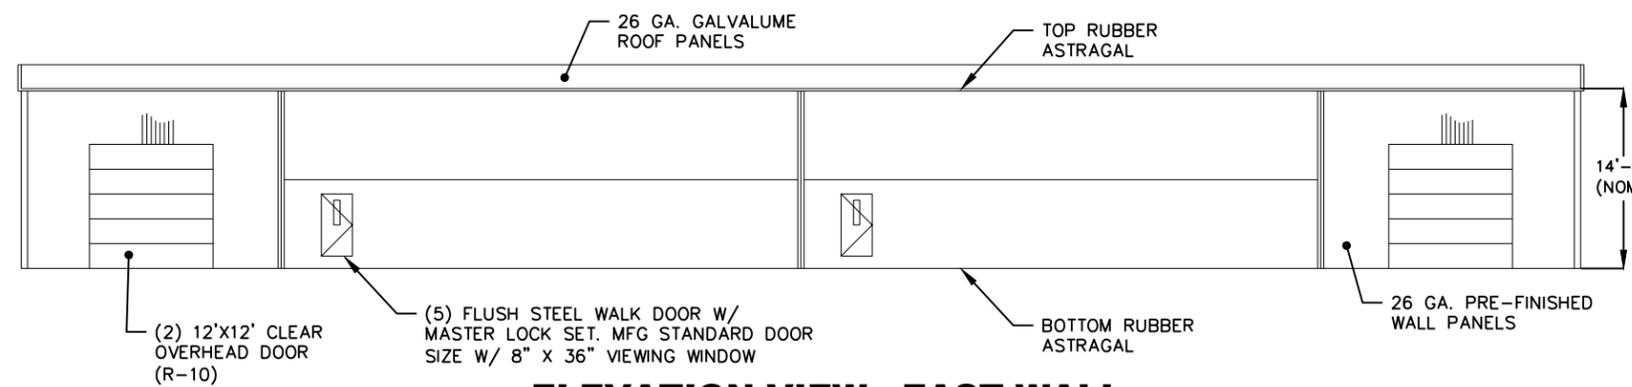

ELEVATION VIEW - EAST WALL
NOT TO SCALE

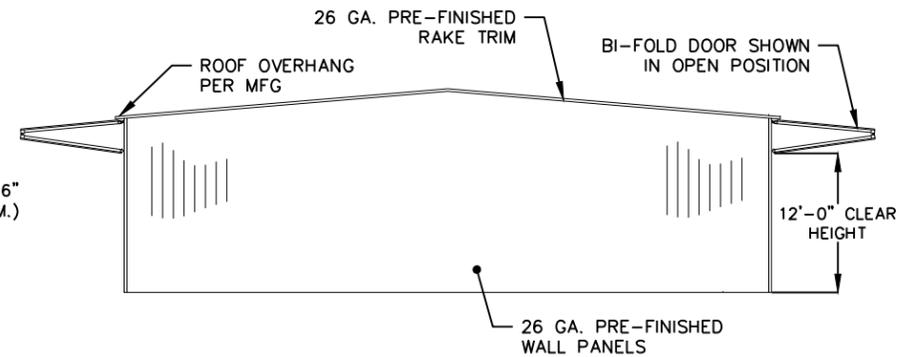

ELEVATION VIEW - NORTH/SOUTH WALL
NOT TO SCALE

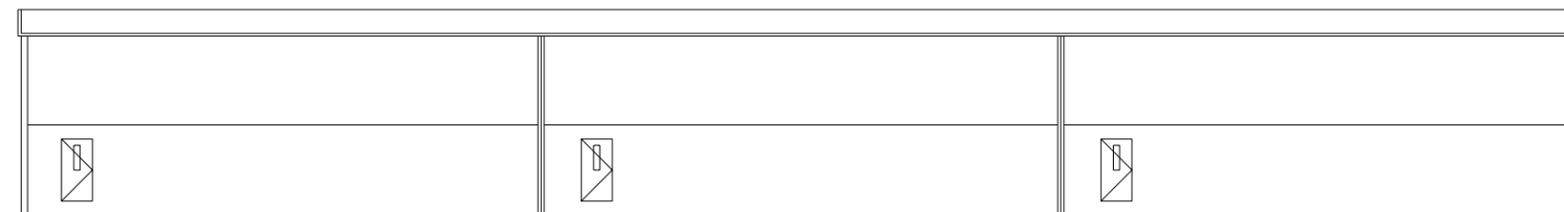

ELEVATION VIEW - WEST WALL
NOT TO SCALE