


Plot Date: 7/22/2026 11:58:15 AM
P:\03\072\124\372124\DWG\372124\DESIGN.DWG

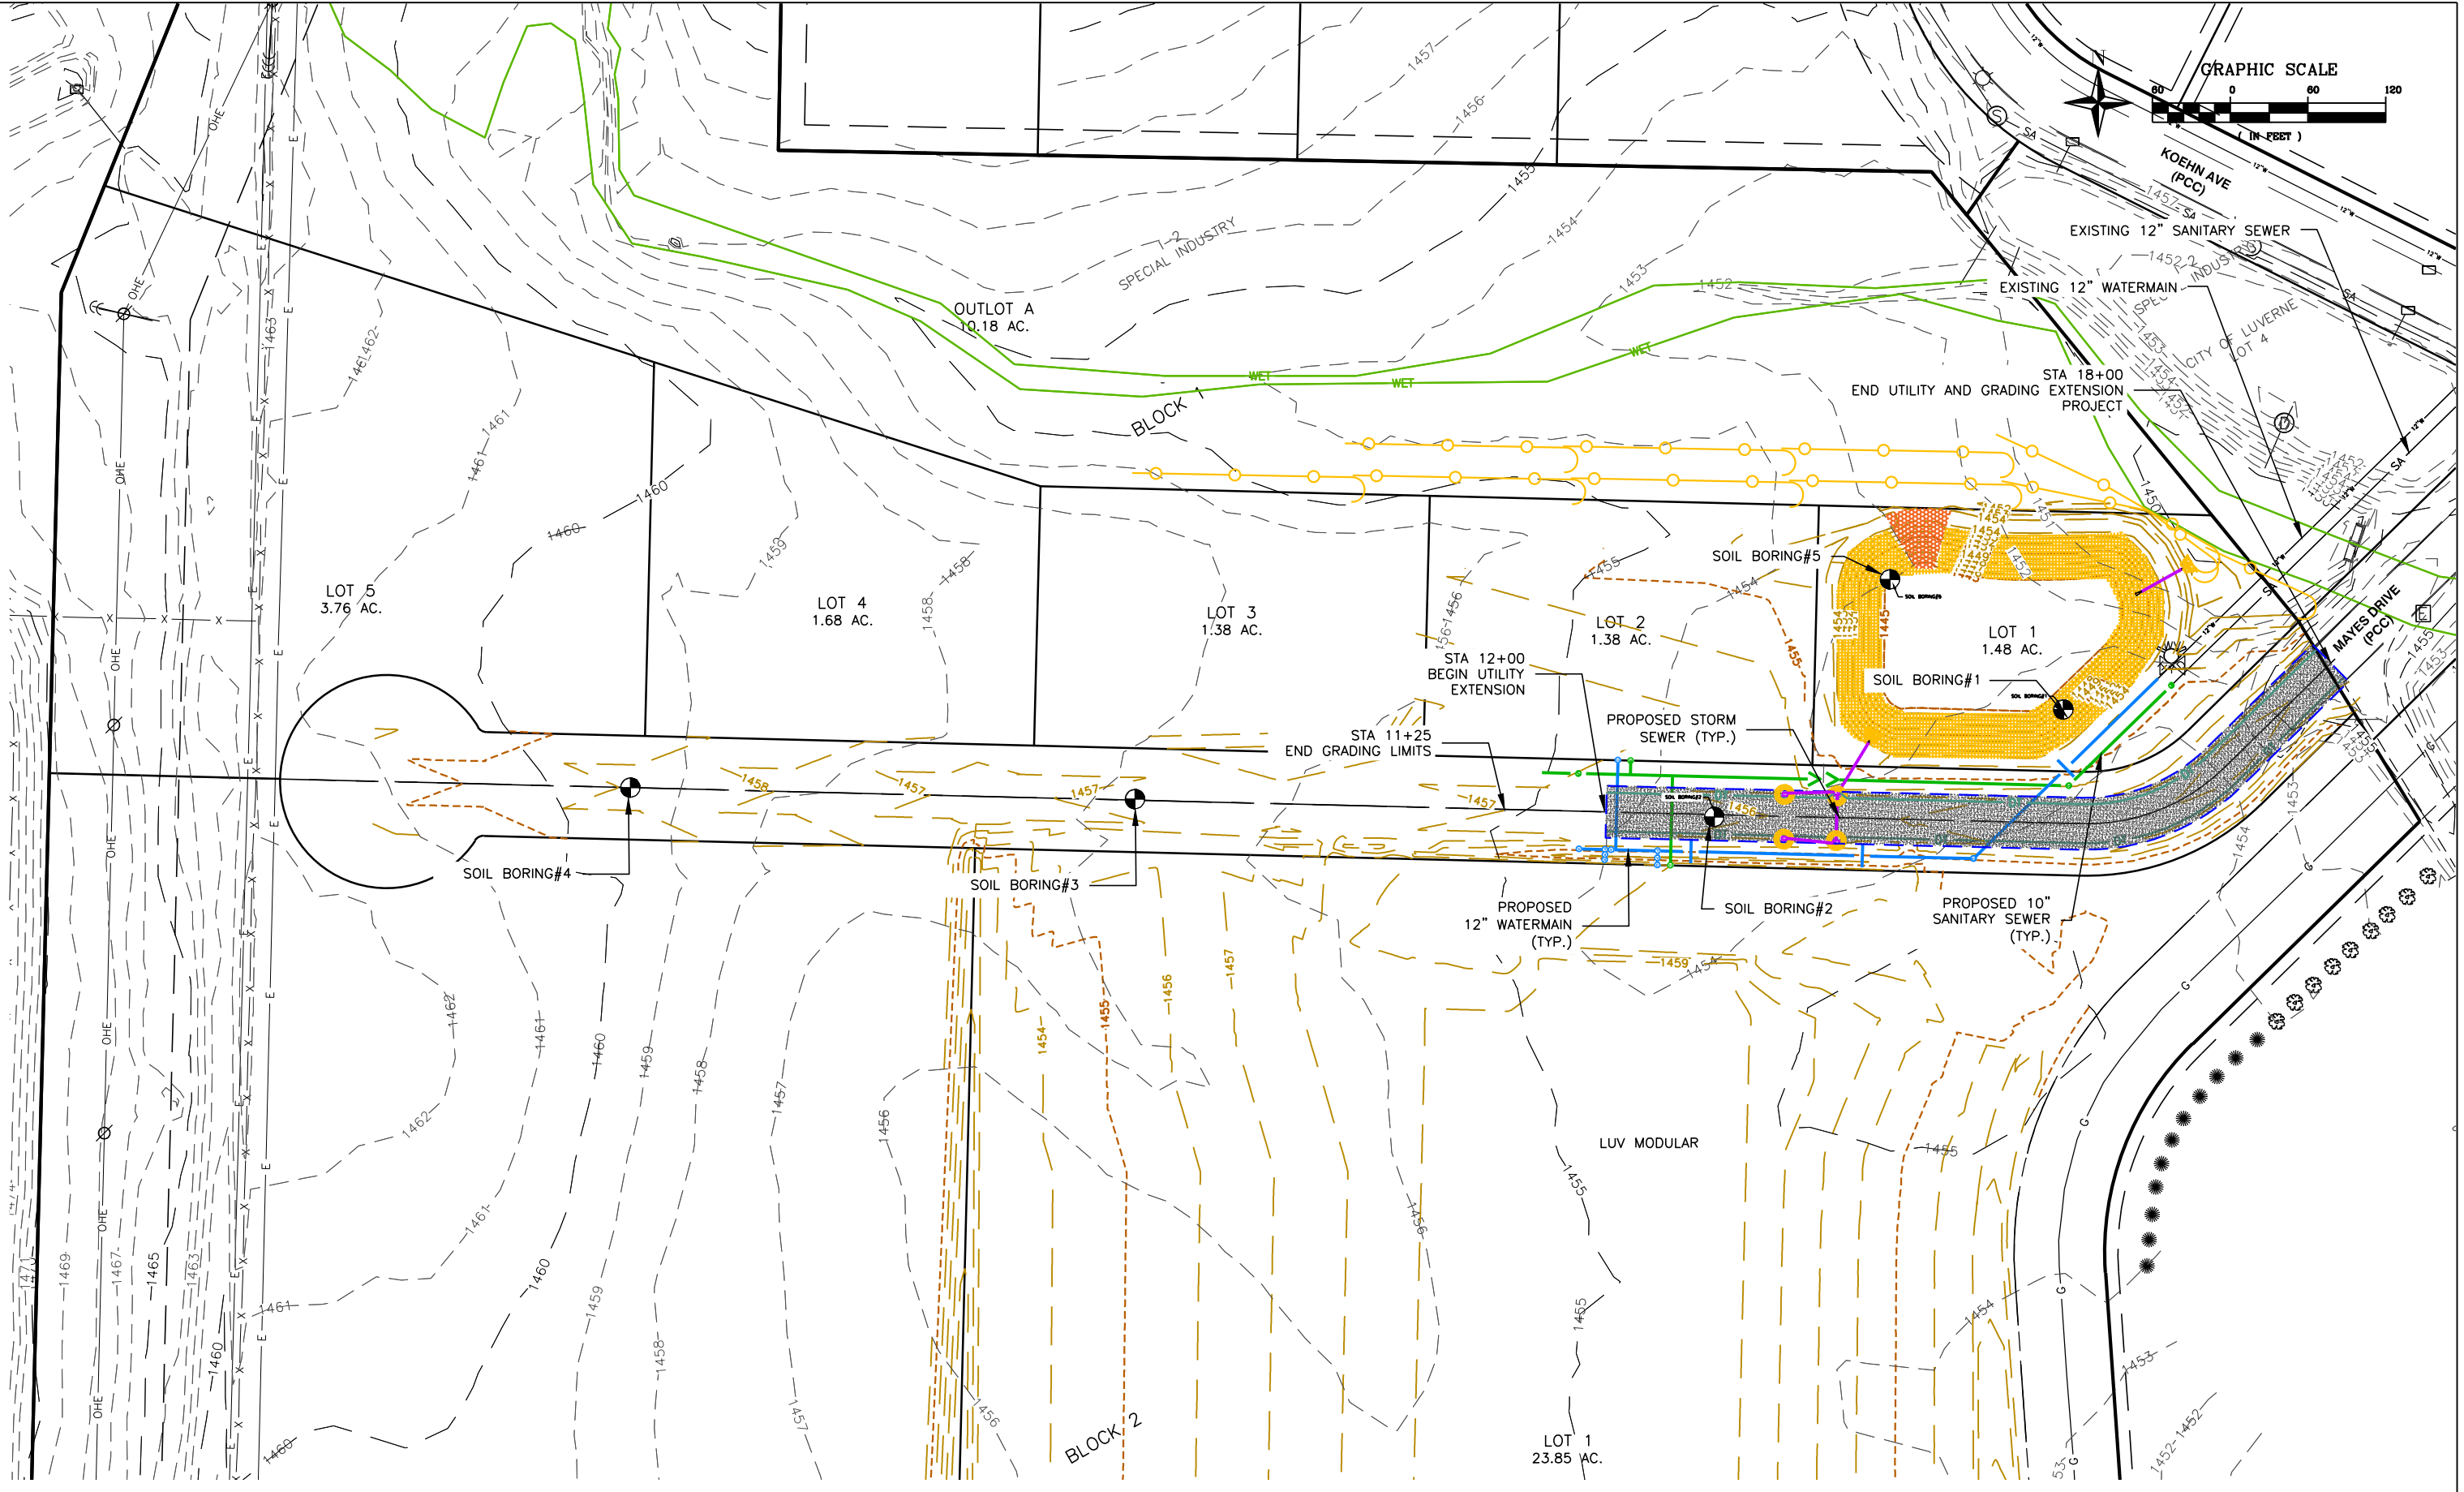

I HEREBY CERTIFY THAT THIS PLAN, SPECIFICATION OR REPORT WAS PREPARED BY ME, OR UNDER MY DIRECT SUPERVISION, AND THAT I AM A DULY LICENSED PROFESSIONAL ENGINEER UNDER THE LAWS OF THE STATE OF MINNESOTA.
Matthew D. Knips
Matthew D. Knips, P.E.
DATE: 7/22/26 REG. NO. 55784



Project Manager: MDK
Designer: KER
Project Number: 372124
Phone: (712) 472-2531

MAYES DRIVE UTILITY AND
ACCESS EXTENSION
LUVERNE, MN

SITE OVERVIEW