


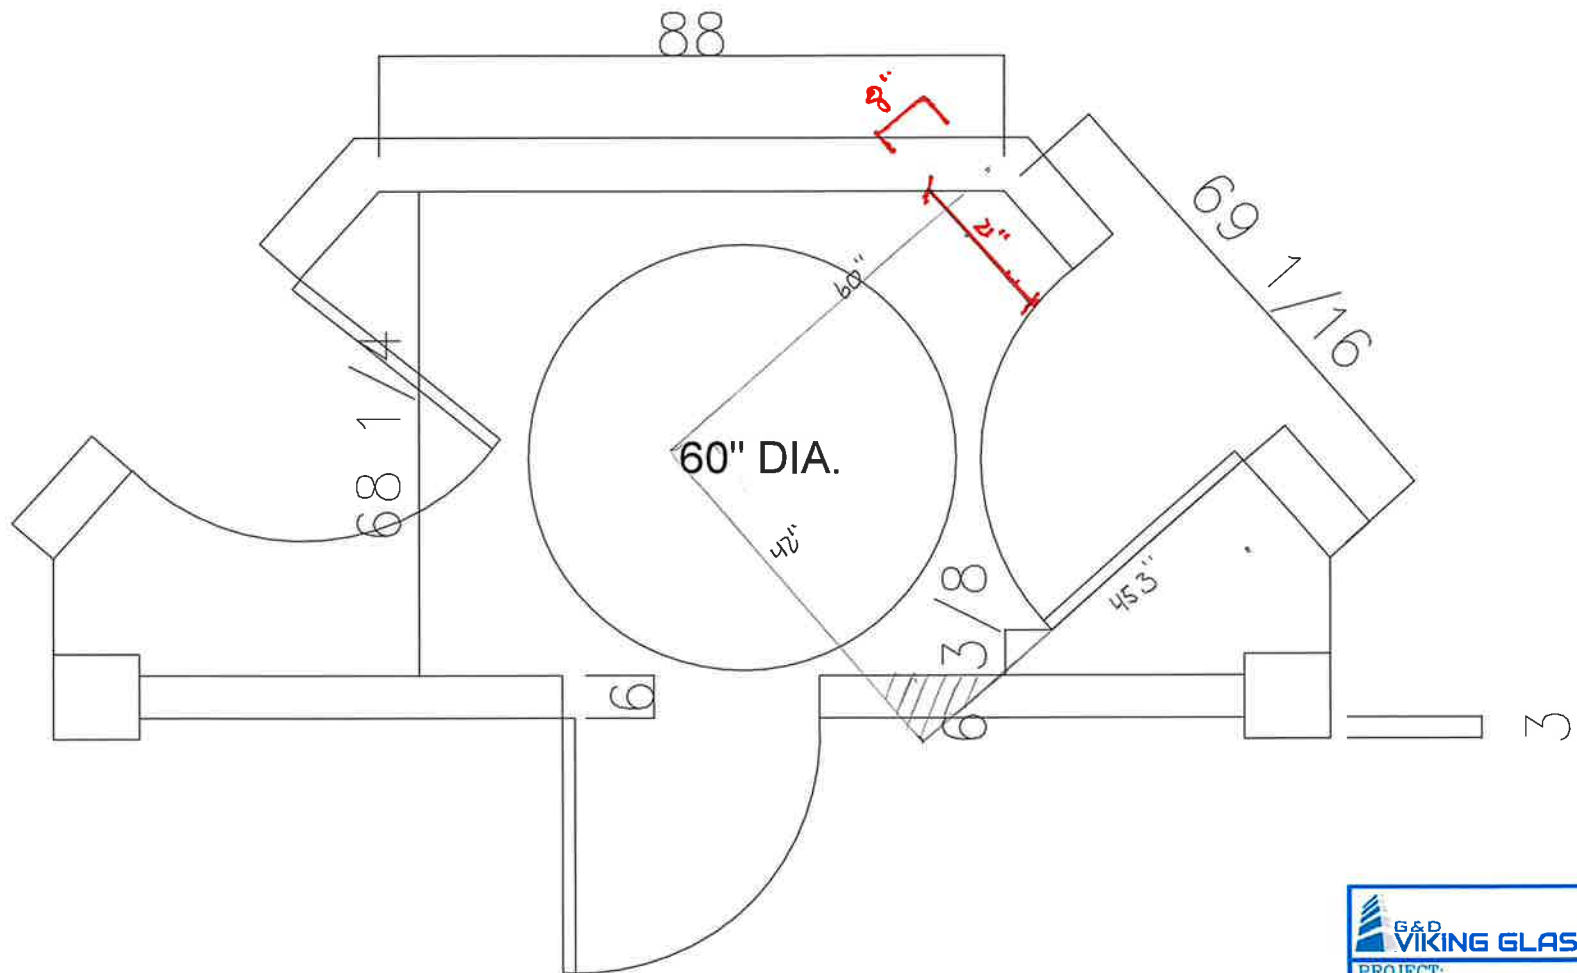

 G&D VIKING GLASS			
PROJECT: PAPIK			
LOCATION: LUVERNE, MN			
REVISED:			
SCALE NTS	DRAWN BY T.D.	DATE 4-18-25	SHEET ___ OF ___