


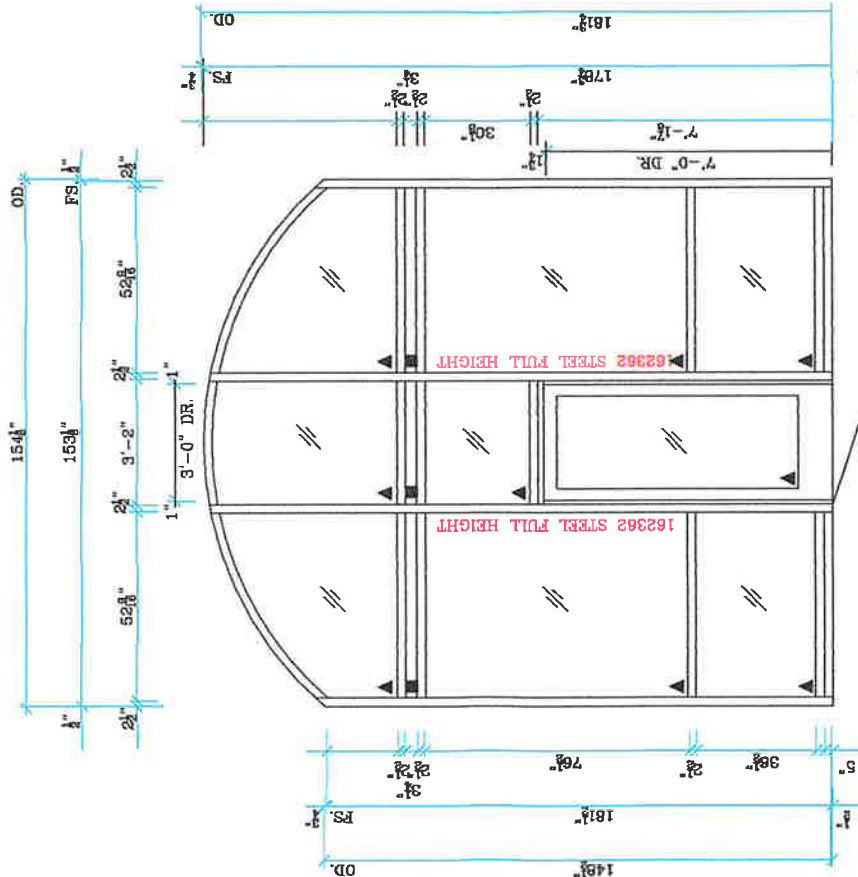

BRAKE METAL AT PERM.
FIELD VERIFY

1 - THUS

- ▲ 1" CLEAR TEMP. SN68 LOW-E #2 I.G.U.
- 1" INSULATED ALUMINUM PANEL - SMOOTH
- KAWNEER 1600 CURTAIN WALL - 6"
- KAWNEER 350 MEDIUM STYLE DOORS
- #40 DARK BRONZE ANODIZED FINISH

DESCRIPTION	FINISH	QUANTITY	HOW. BY	PHYS. HOW REC'D @ FACTORY	HARDWARE PREP. TORY	GLD
TOP/BOTTOM/INT. BUTT HINGES	#40	1	✓	✓	✓	✓
COB PULL/CP-II PUSH BAR	#40	1	✓	✓	✓	✓
A.R.1860 DEADLOCK	#40	1	✓	✓	✓	✓
LCN 1461 CLOSER	#40	1	✓	✓	✓	✓
THRESHOLD	#10	1	✓	✓	✓	✓
WEATHERING/SWEEP	#40	1	✓	✓	✓	✓

PROJECT: 107 E MAIN ST.
 LOCATION: LUTHER, SD
 REVISED:

SCALE: NTS
 DRAWN BY: TD
 DATE: 8-28-08

SHEET: ____
 OF: ____