


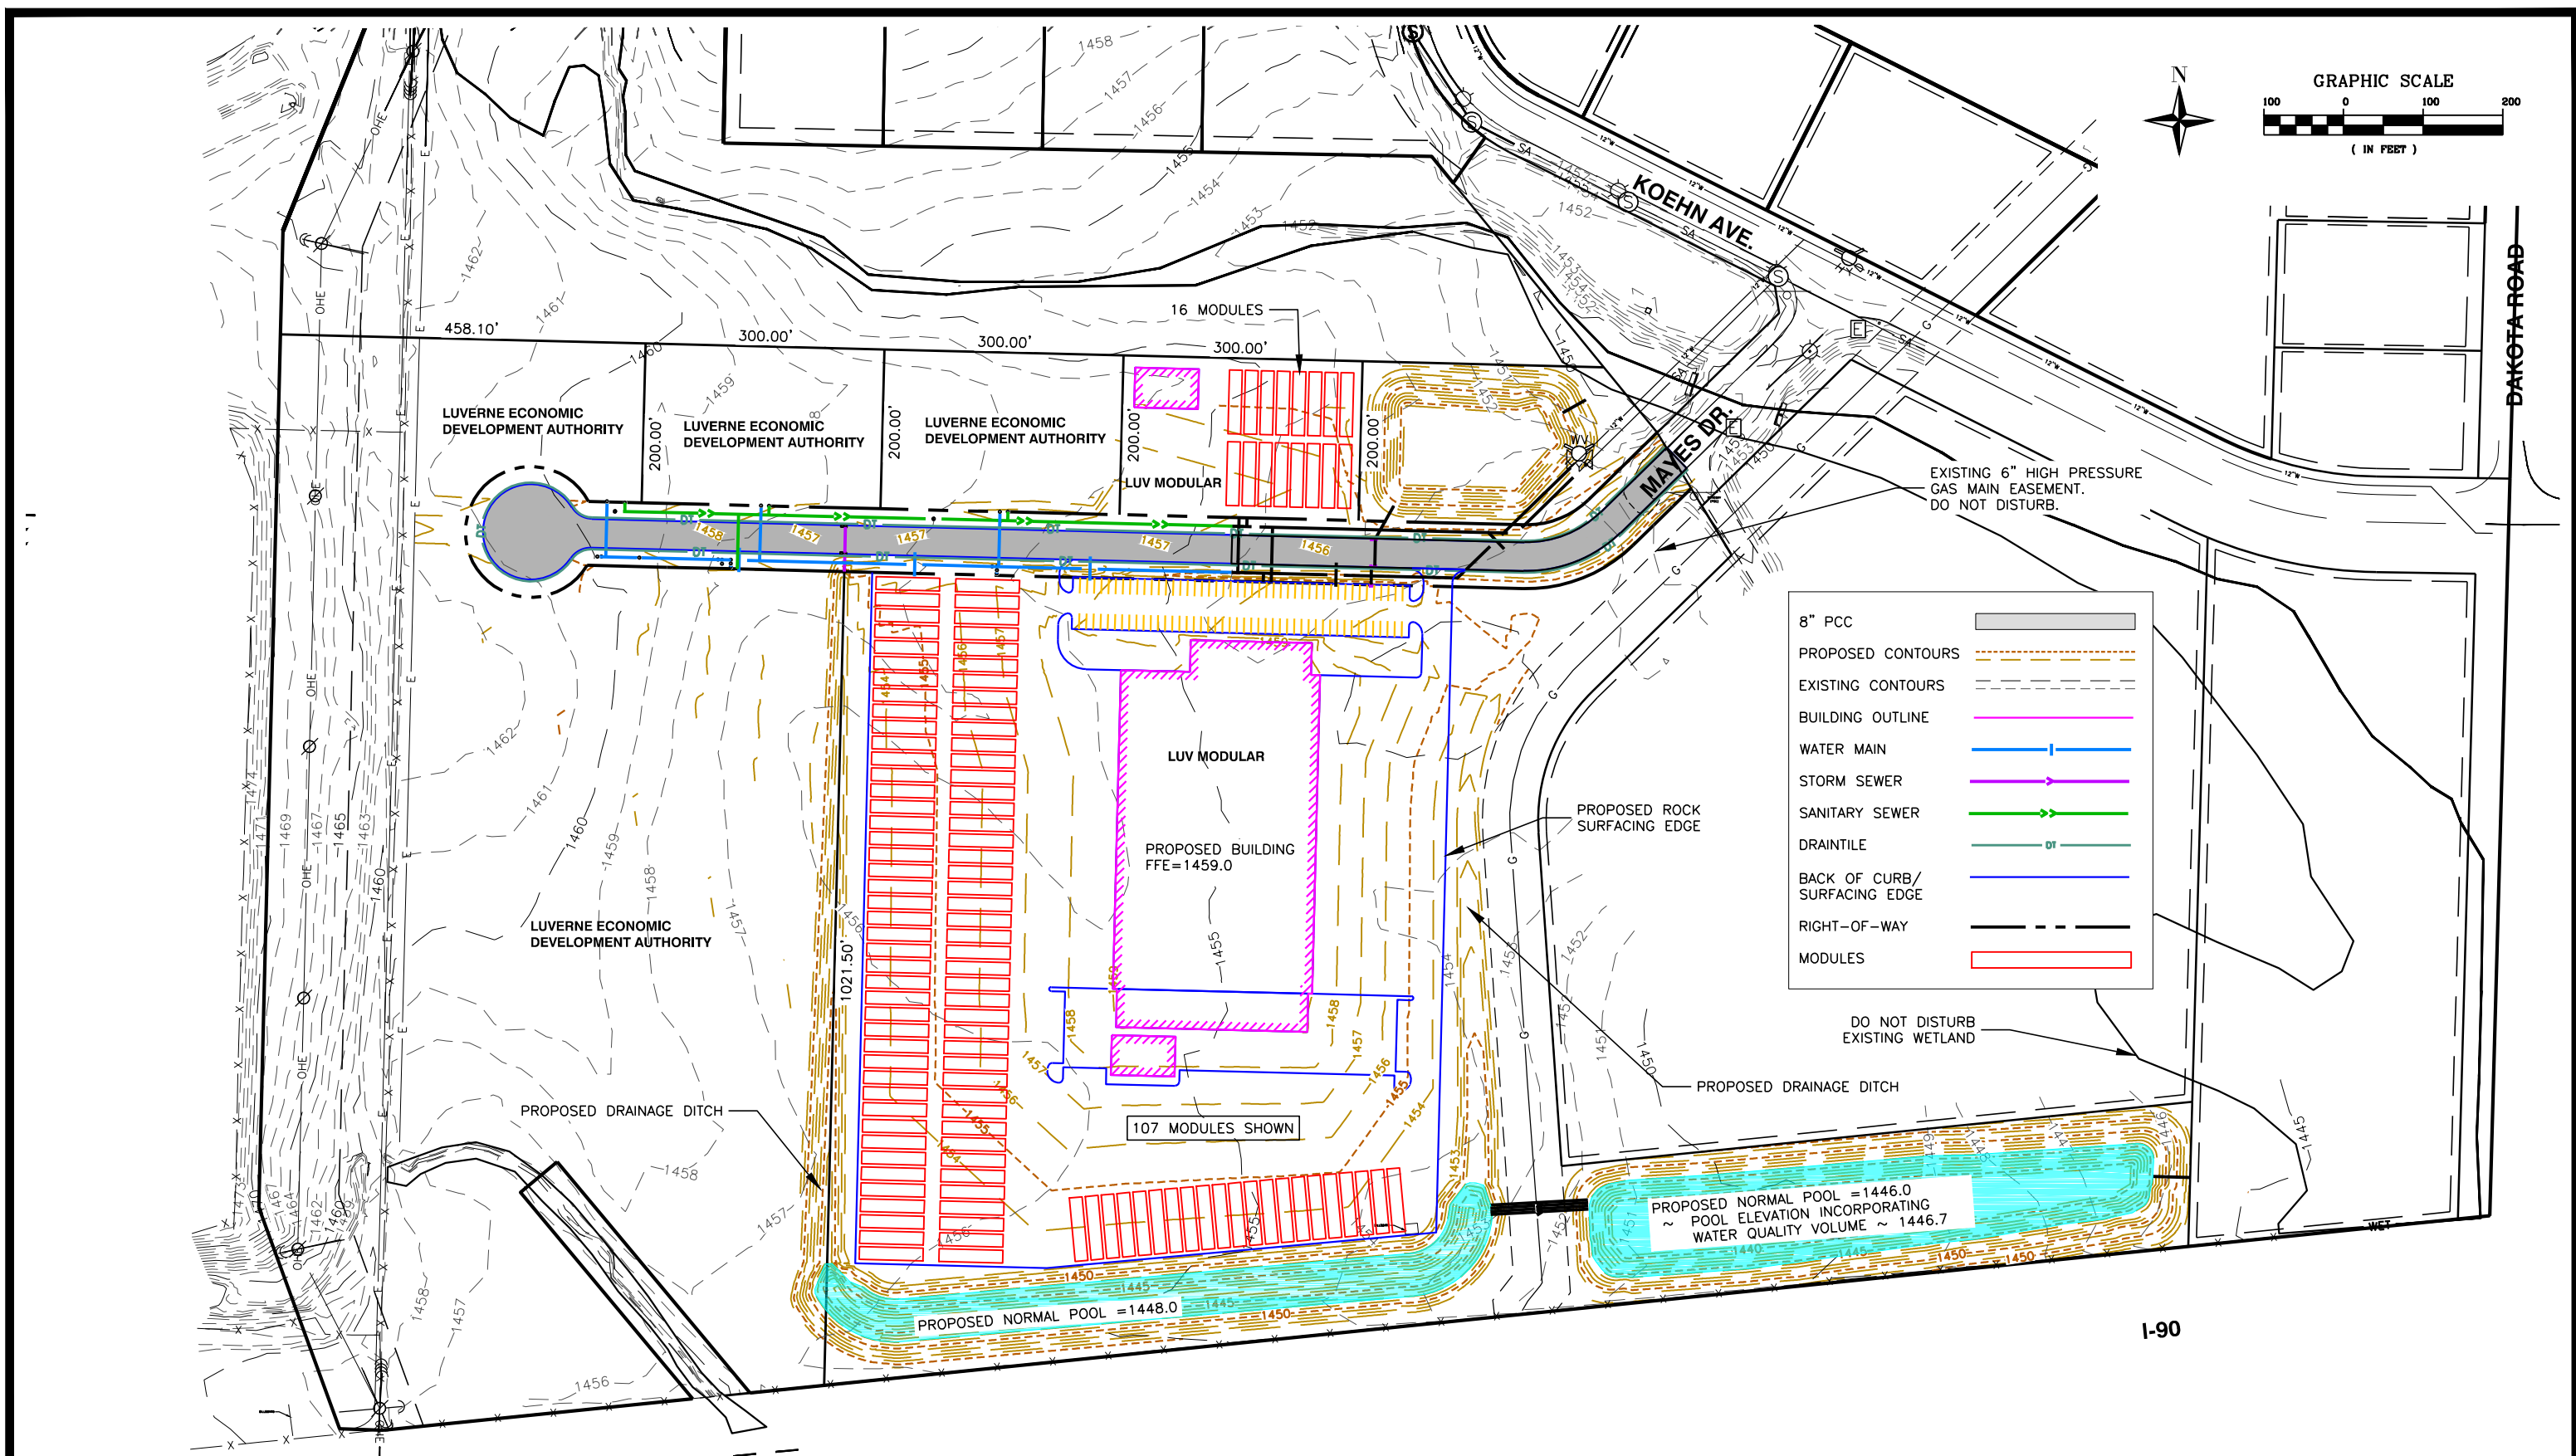

PROPOSED SITE LAYOUT LIVERNE, MN

DGR
ENGINEERING

DGR ENGINEERING
1302 South Union Street
ROCK RAPIDS, IA 51246
(712) 472-2531 office
(712) 472-2710 fax
dgr.com