


- NOTES:
1. 2x6 EXTERIOR WALLS EXCEPT AS NOTED.
 2. 2x4 INTERIOR WALLS EXCEPT AS NOTED.
 3. 9'-0" CEILING HEIGHT 1ST FLOOR & 8'-0" CEILING HEIGHT 2ND FLOOR.
 4. 3/12, 3/12 & 7/12 NON-STORAGE ROOF EXCEPT AS NOTED.
 5. AWNING & DOUBLE HUNG WINDOWS.


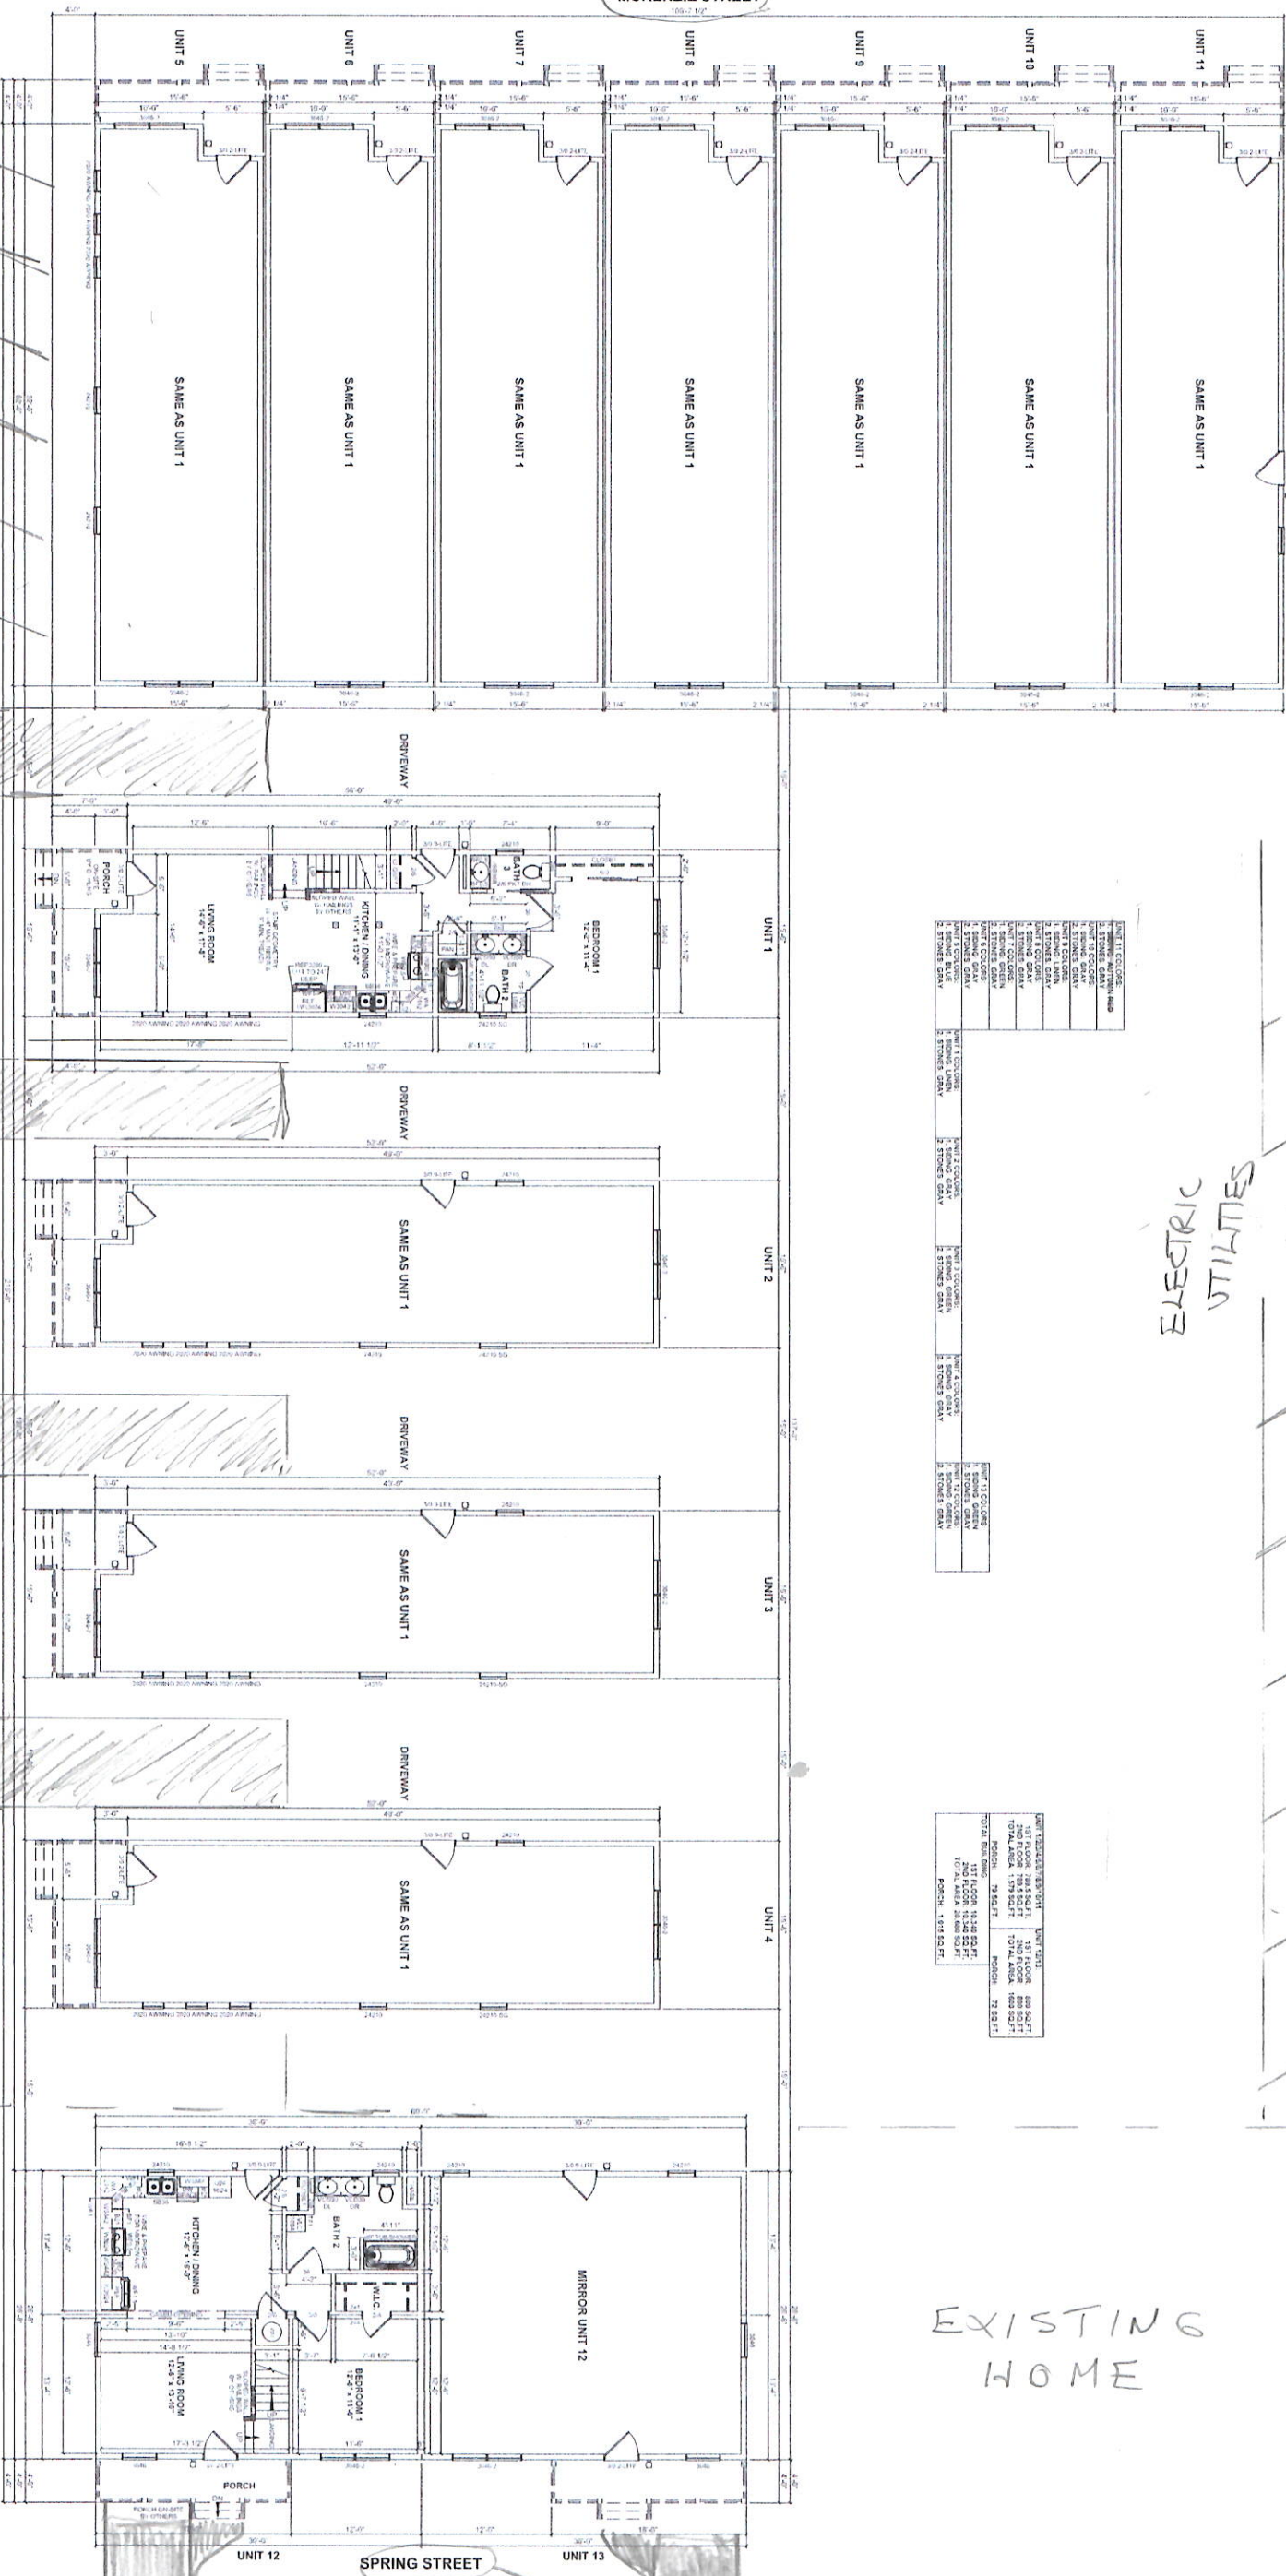


EXISTING HOME

CUSTOMER: MINNESOTA
ADDRESS:

FIRST FLOOR PLAN

REVISION:	DATE:	BY:	REVISION:	DATE:	BY:
0	04/11/2025	SC			
1	04/12/2025	SC			
2	07/01/2026	SC			



impresa
MODULAR

1586 WINCHESTER AVE.
MARTINSBURG, WV 25405
FAX: 877-419-2505
WWW.IMPRESAMODULAR.COM

DISCLAIMER: THESE DRAWINGS ARE ARTISTS RENDERINGS ONLY AND FINAL PROJECT MAY NOT BE IDENTICAL TO THAT SHOWN HERE. PROPRIETARY WORK PRODUCT AND PROPERTY OF EXPRESS HOMES, INC. DBA IMPRESA MODULAR AND DEVELOPED FOR THE EXCLUSIVE USE OF IMPRESA MODULAR. USE OF THESE DRAWINGS AND CONCEPTS CONTAINED THEREIN WITHOUT WRITTEN PERMISSION OF IMPRESA MODULAR IS PROHIBITED.